


Owner: Jonas Champion
 Address: 34541 Summers Ln
 Philomath OR, 97370
 Phone: 541-929-7471

Floor Plan

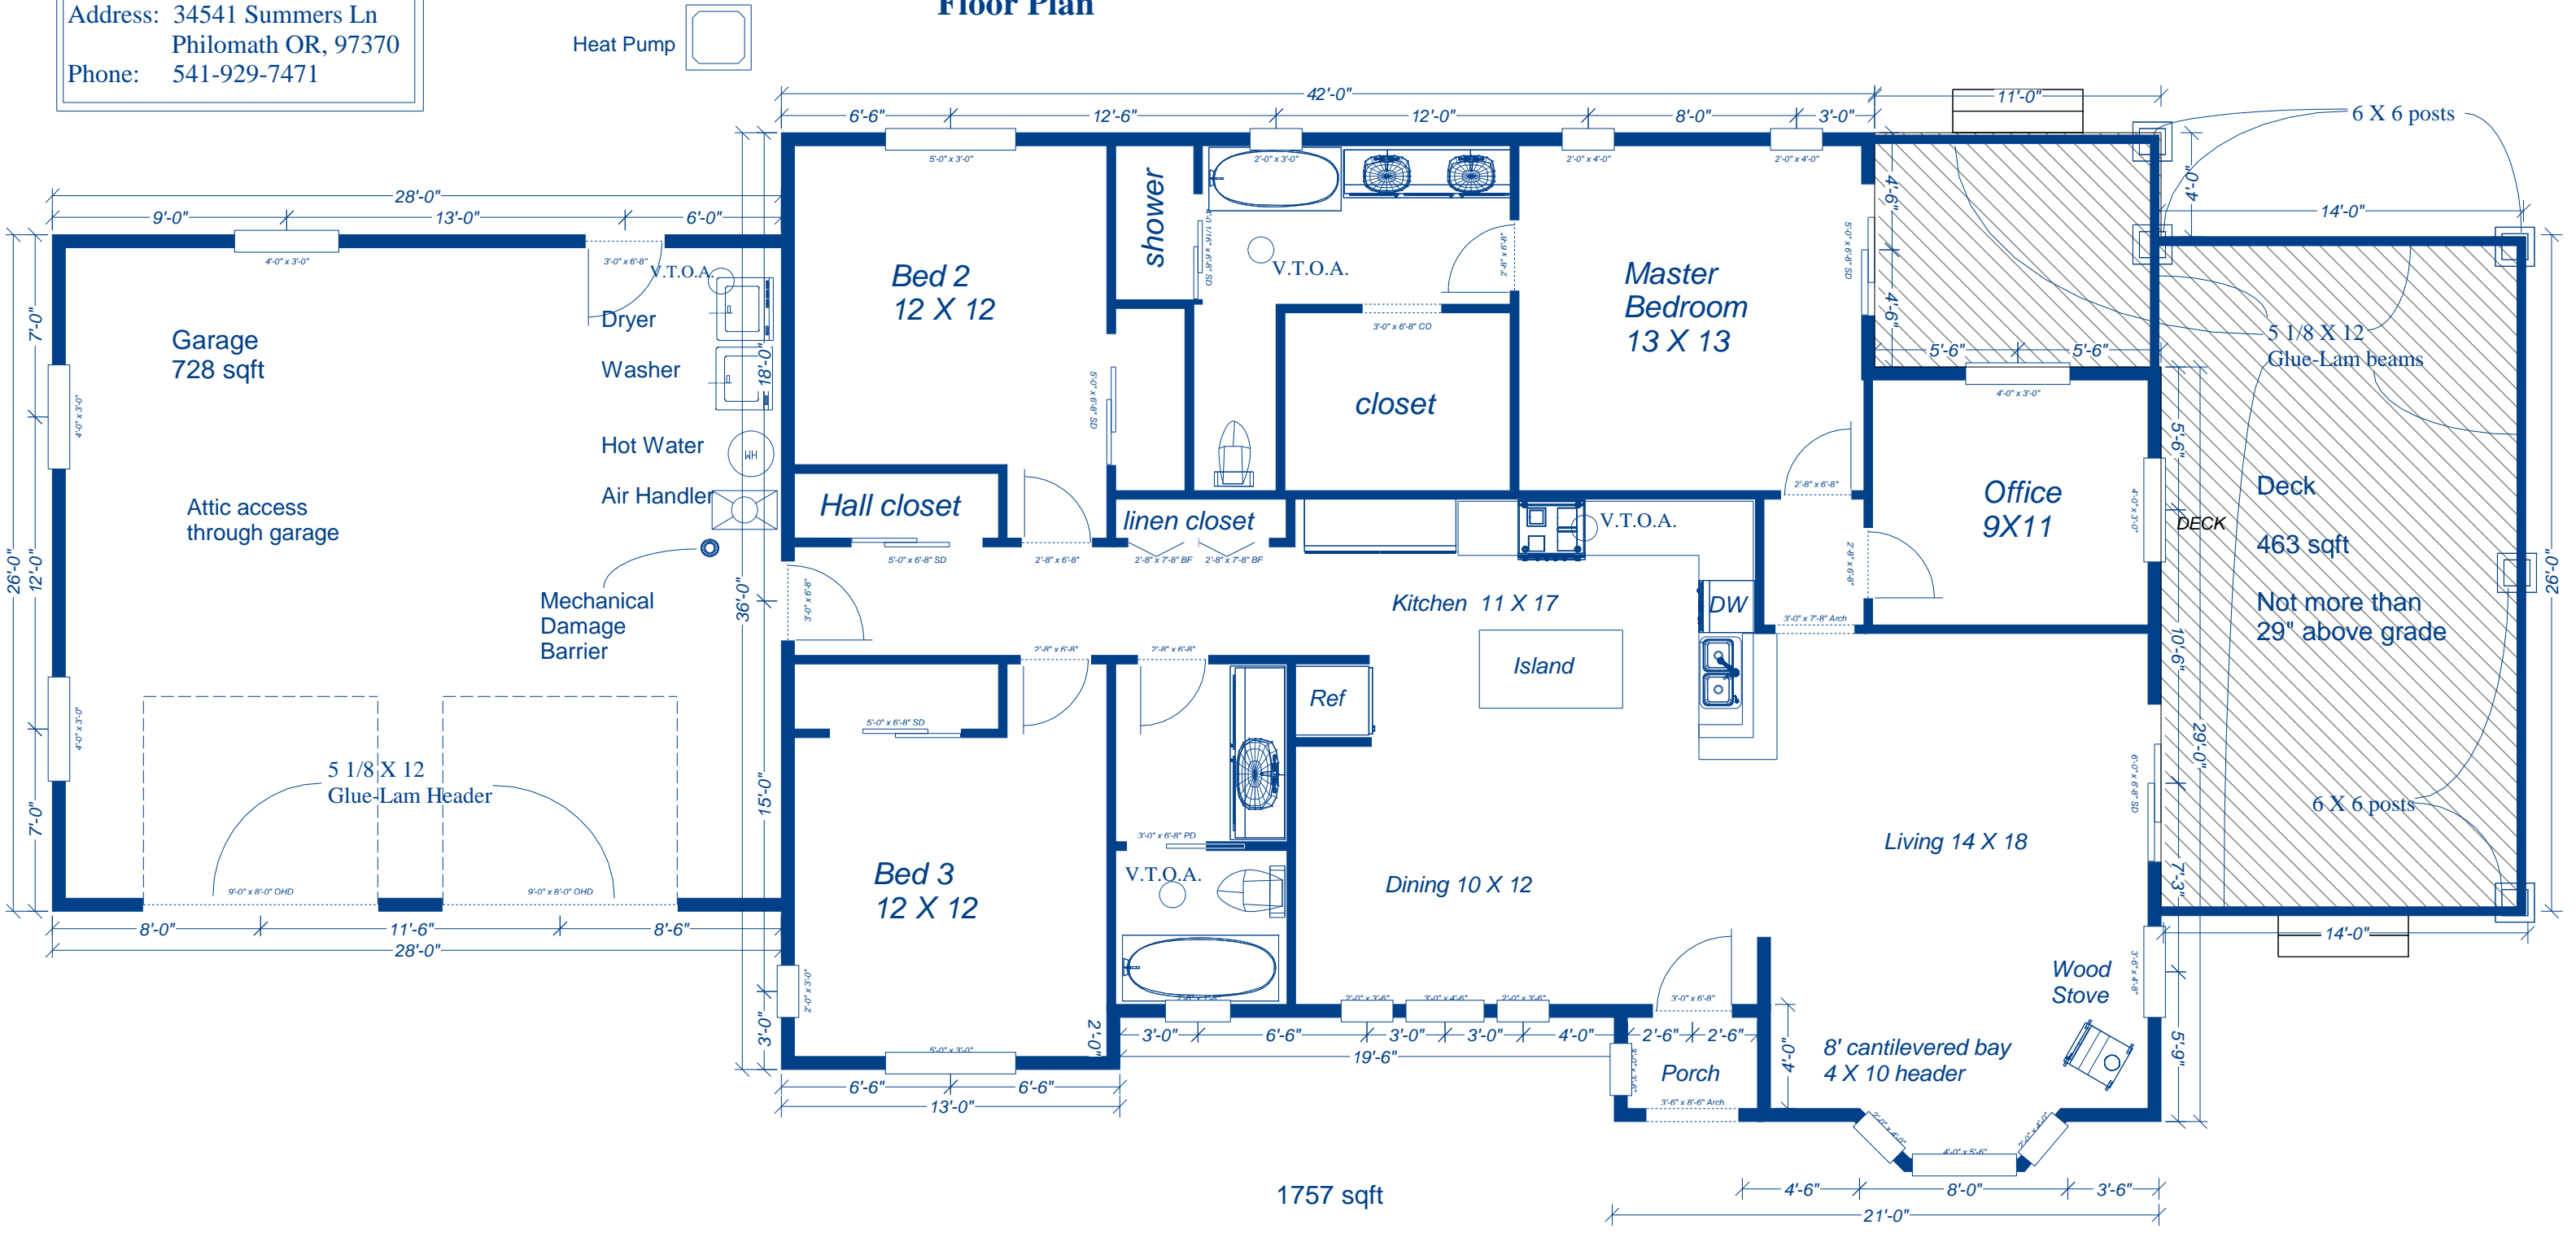

1757 sqft